


- Associa Architects
- Rock Associates
- Structural
- Ryan Riggs Clark Davis
- Structural
- Goldstein-Milroy
- MEP / FA / FP
- BR+A
- Low Voltage
- Convergent
- Cal/J Landscapes
- EDR
- LEED
- GreenStrope Inc.
- MEDICAL EQUIPMENT
- Shen Milson & Wike LLC



2 PENTHOUSE ROOF COMPOSITE PLAN
1/16" = 1'-0"

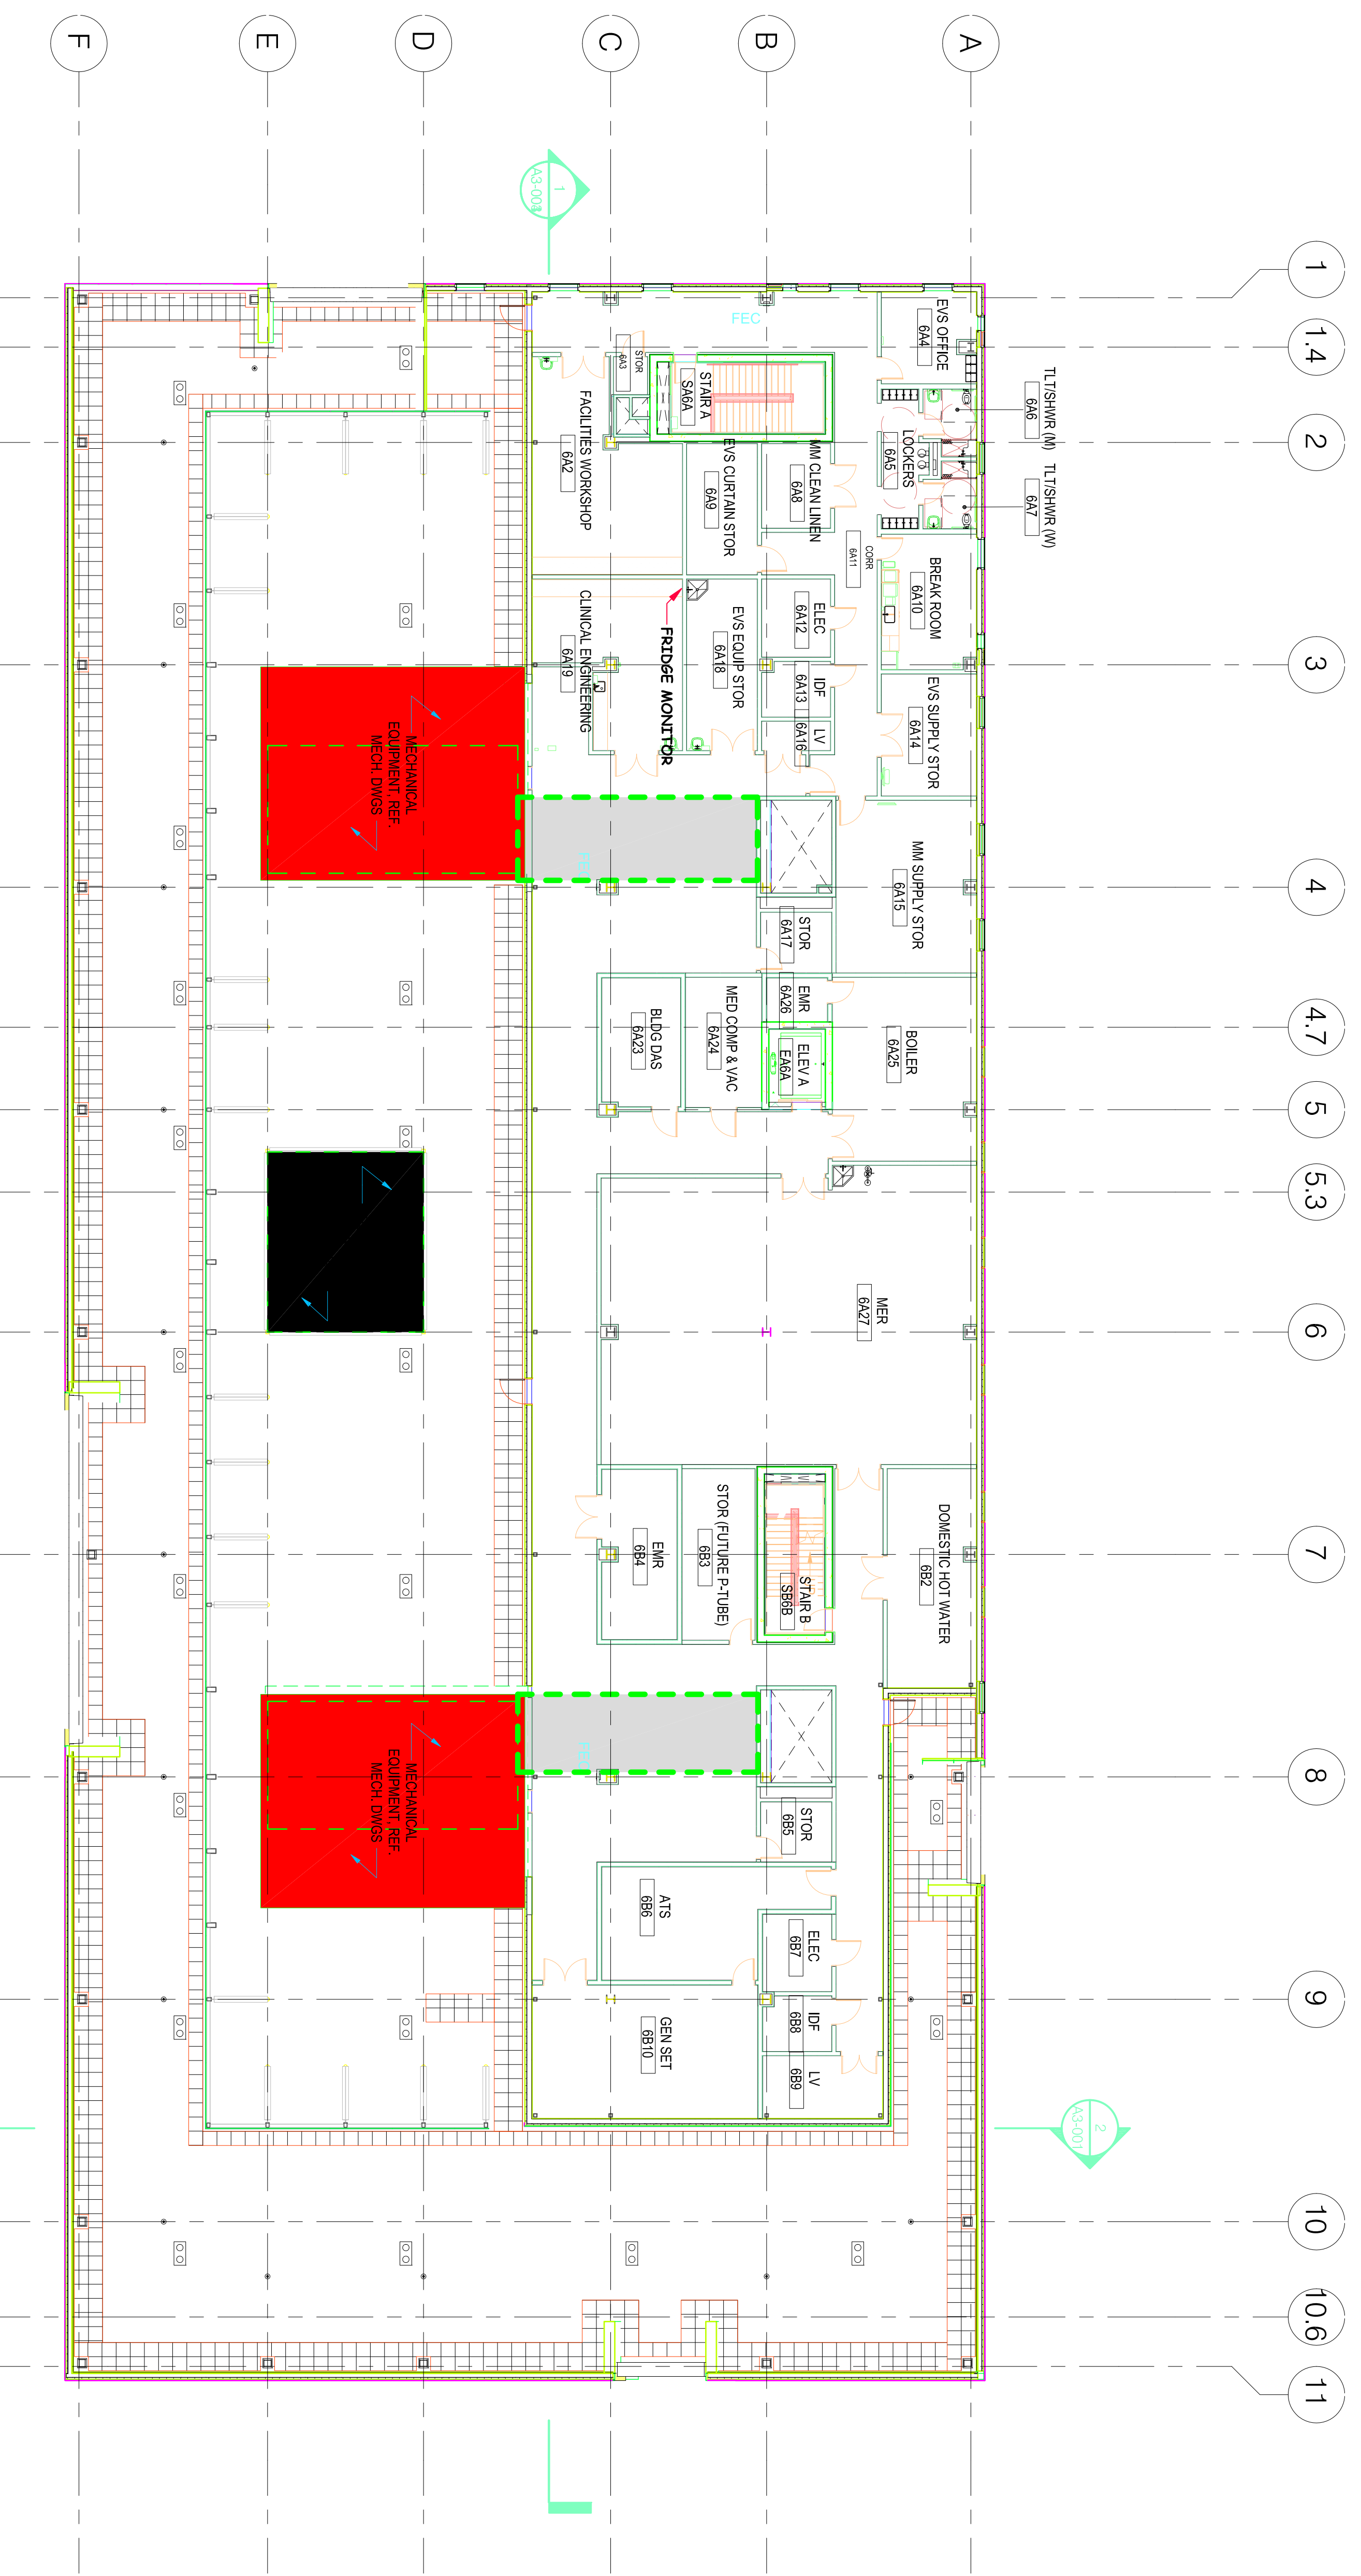

1 PENTHOUSE / MAIN ROOF COMPOSITE PLAN
1/16" = 1'-0"

NO.	DESCRIPTION	DATE
1	ISSUED FOR BIDDING CONSTRUCTION DOCUMENTS	2018.11.21
2	REVISION FOR 60% SUBMISSION	2018.12.22
3	REVISION FOR 90% SUBMISSION	2019.01.12
4	REVISION FOR PERMIT SUBMISSION	2019.01.12
5	REVISION FOR PERMIT SUBMISSION	2019.01.12
Client/Project
SUCF Project No.: 151036-00
UPSTATE HEALTH & WELLNESS CENTER
SUNY Upstate Medical University
Upstate Project No. 1050
CON Application No. 162374 C

759 East Adams Street
Syracuse, NY 13210

Title
6TH FLOOR / PH COMPOSITE PLAN

Project No.
21830118

Scale
1/16" = 1'-0"

Drawing No.
1050

Revision
A0-006

