




edr
Environmental
Design & Research,
Landscape Architecture, Engineering
& Environmental Services, D.P.C.
217 Montgomery Street, Suite 1000
Syracuse, New York 13202
P. 315.471.0688

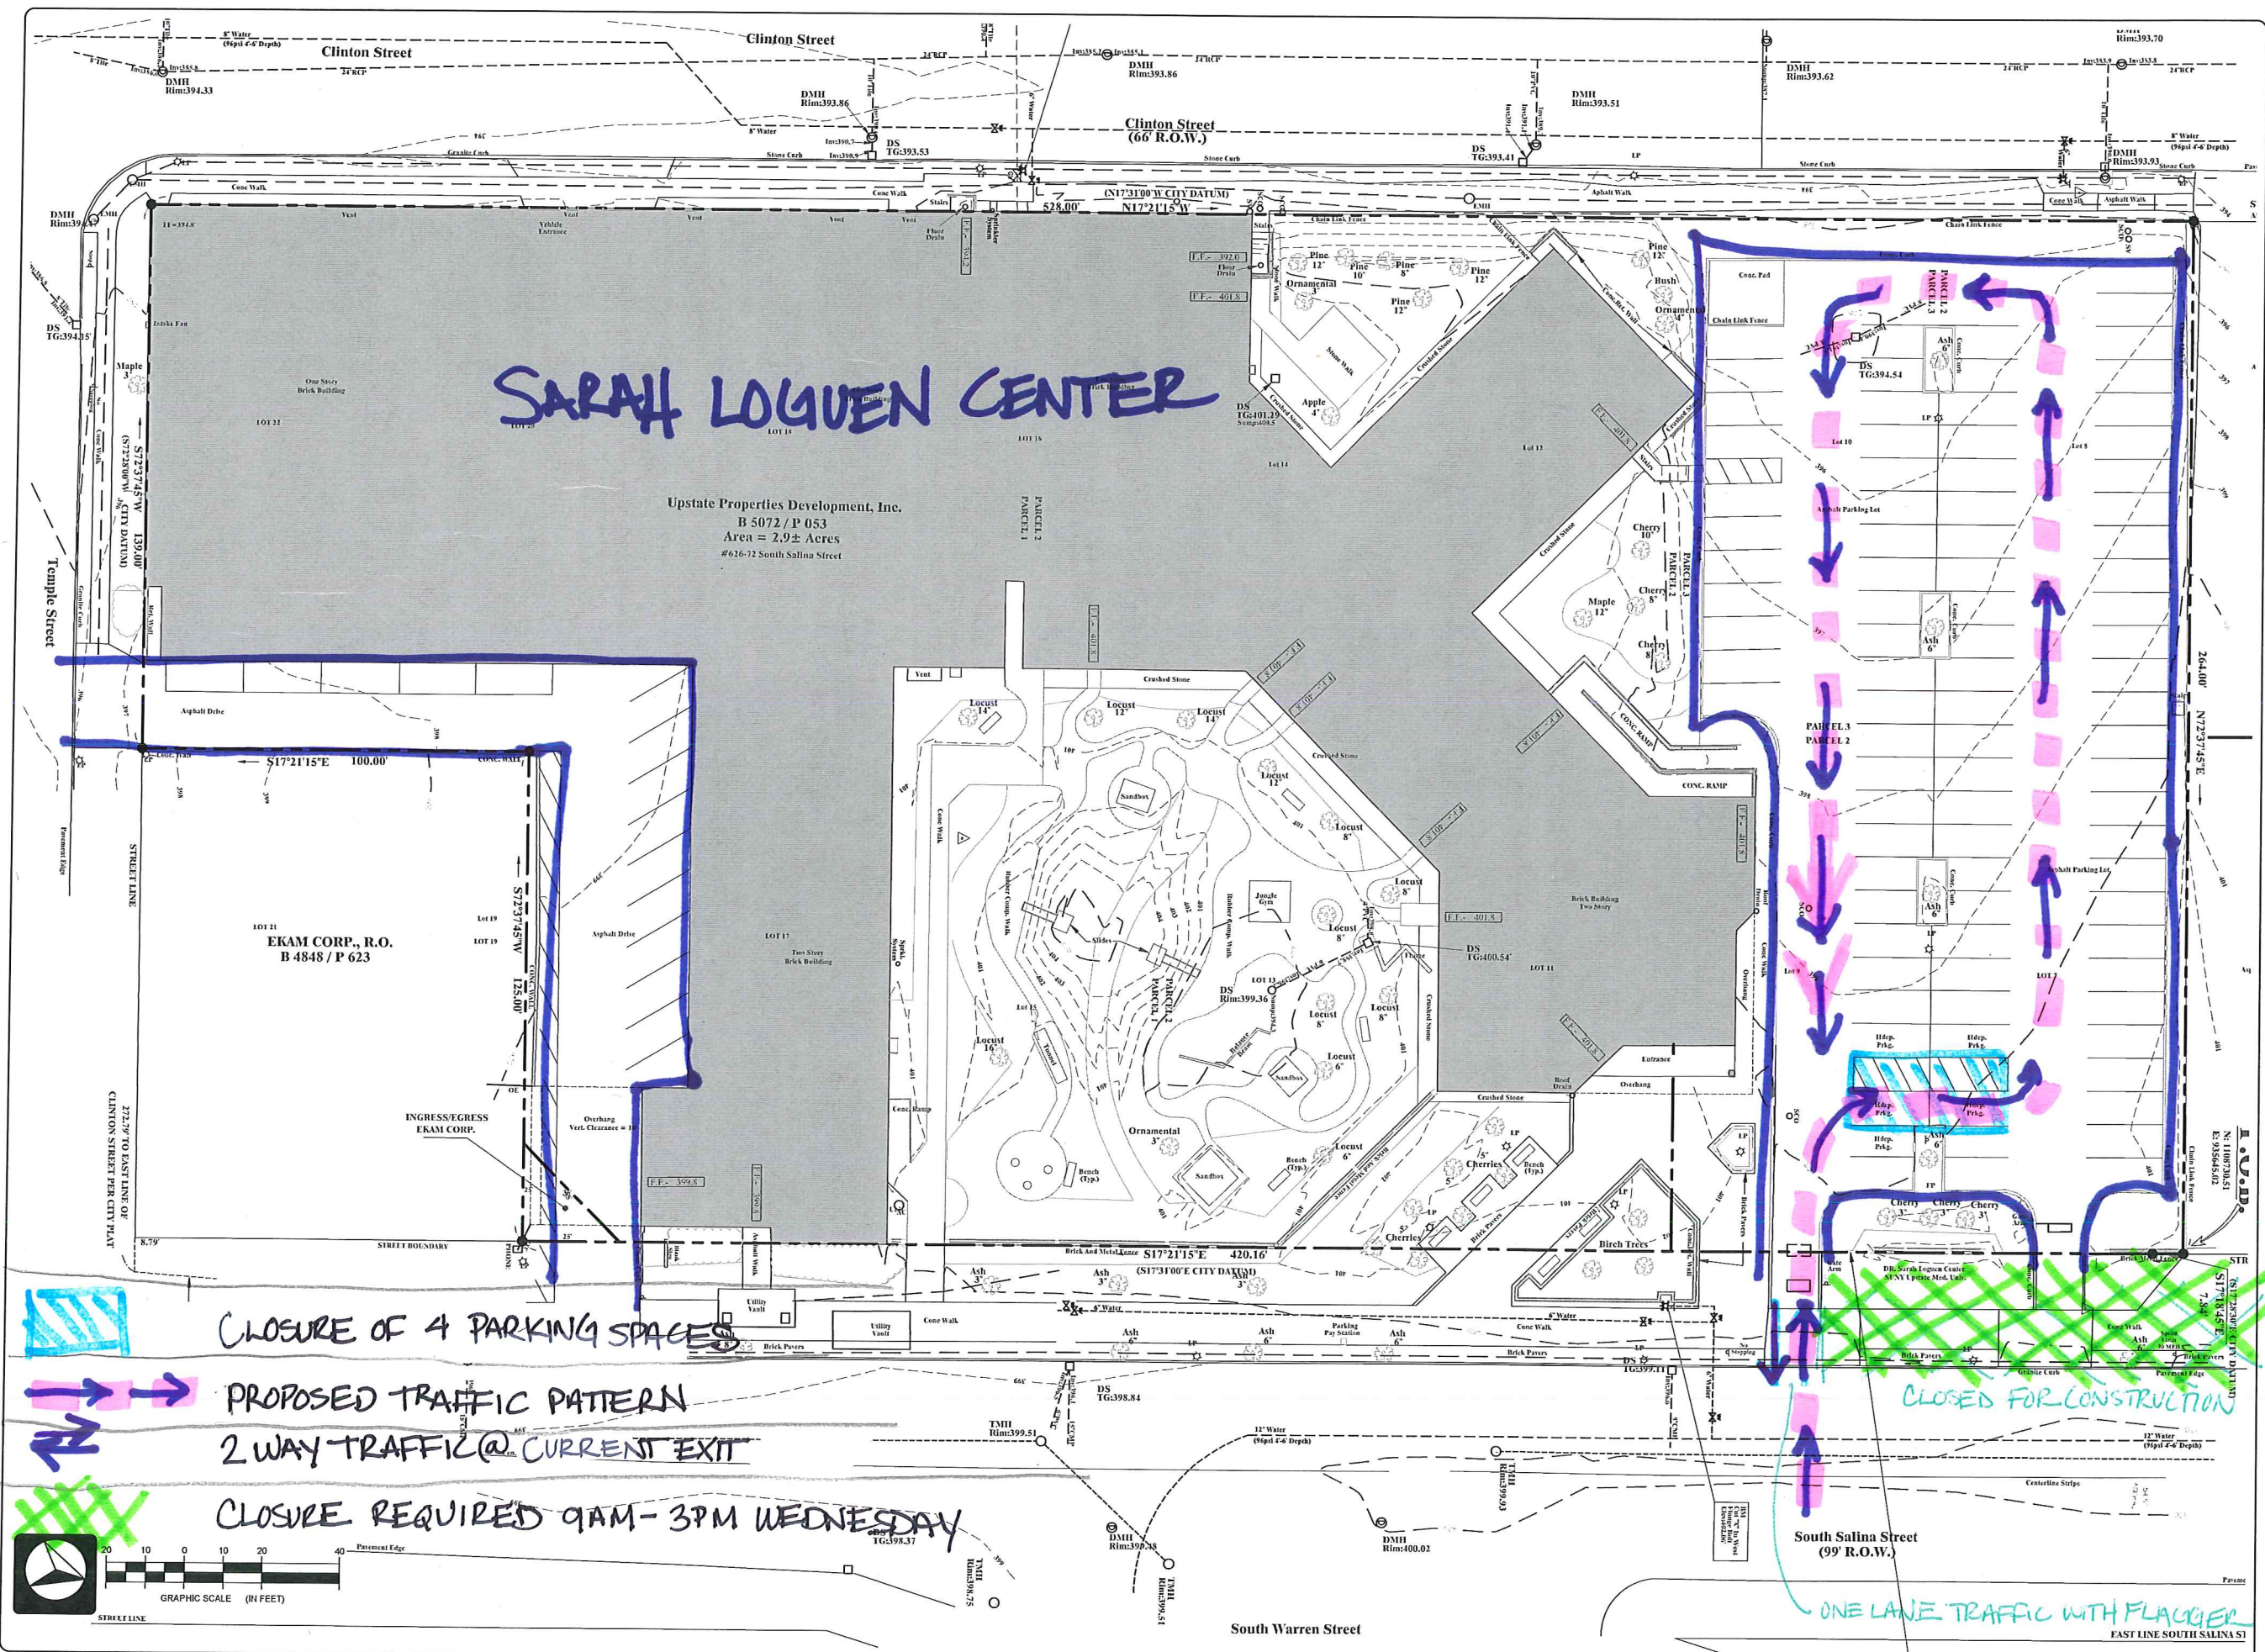

0001 Environmental Design & Research, Inc. is a registered professional engineering firm in the State of New York. The firm is authorized to prepare and seal drawings for the project described below. The drawings are prepared in accordance with the New York State Engineering Law and the rules and regulations of the Board of Engineering and Architecture. The drawings are prepared for the project described below and are not to be used for any other project without the written consent of the firm.

NO.	DATE	REVISION	ISSUED FOR BID
1	04/16/20		

PROJECT TITLE	UMU#1128-SLC SIDEWALKS & CURBS REPLACEMENT
PROJECT LOCATION	628 SOUTH SALINA STREET, SYRACUSE, NEW YORK 13203
CLIENT	UPSTATE MEDICAL UNIVERSITY
DRAWING TITLE	EXISTING CONDITIONS PLAN

DATE	02/27/2019
SCALE	1"=20'
ECR JOB#	17149
DRAWN BY	JT
DRAWING TITLE	EXISTING CONDITIONS PLAN
DRAWING NUMBER	C-001