

DAY 1



SERVICE TRENCH

Parcel 6 - Easement To Crouse Irving Memorial Hospital, Inc. For Ingress/Egress Over Existing Or Relocated Roadway And Maintenance/Replacement Of An Existing Concrete Transformer Pad Per Liber 3748 Of Deeds, Page 247.

LANE 3324

MAIN WING EAST

CROUSE

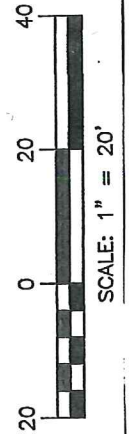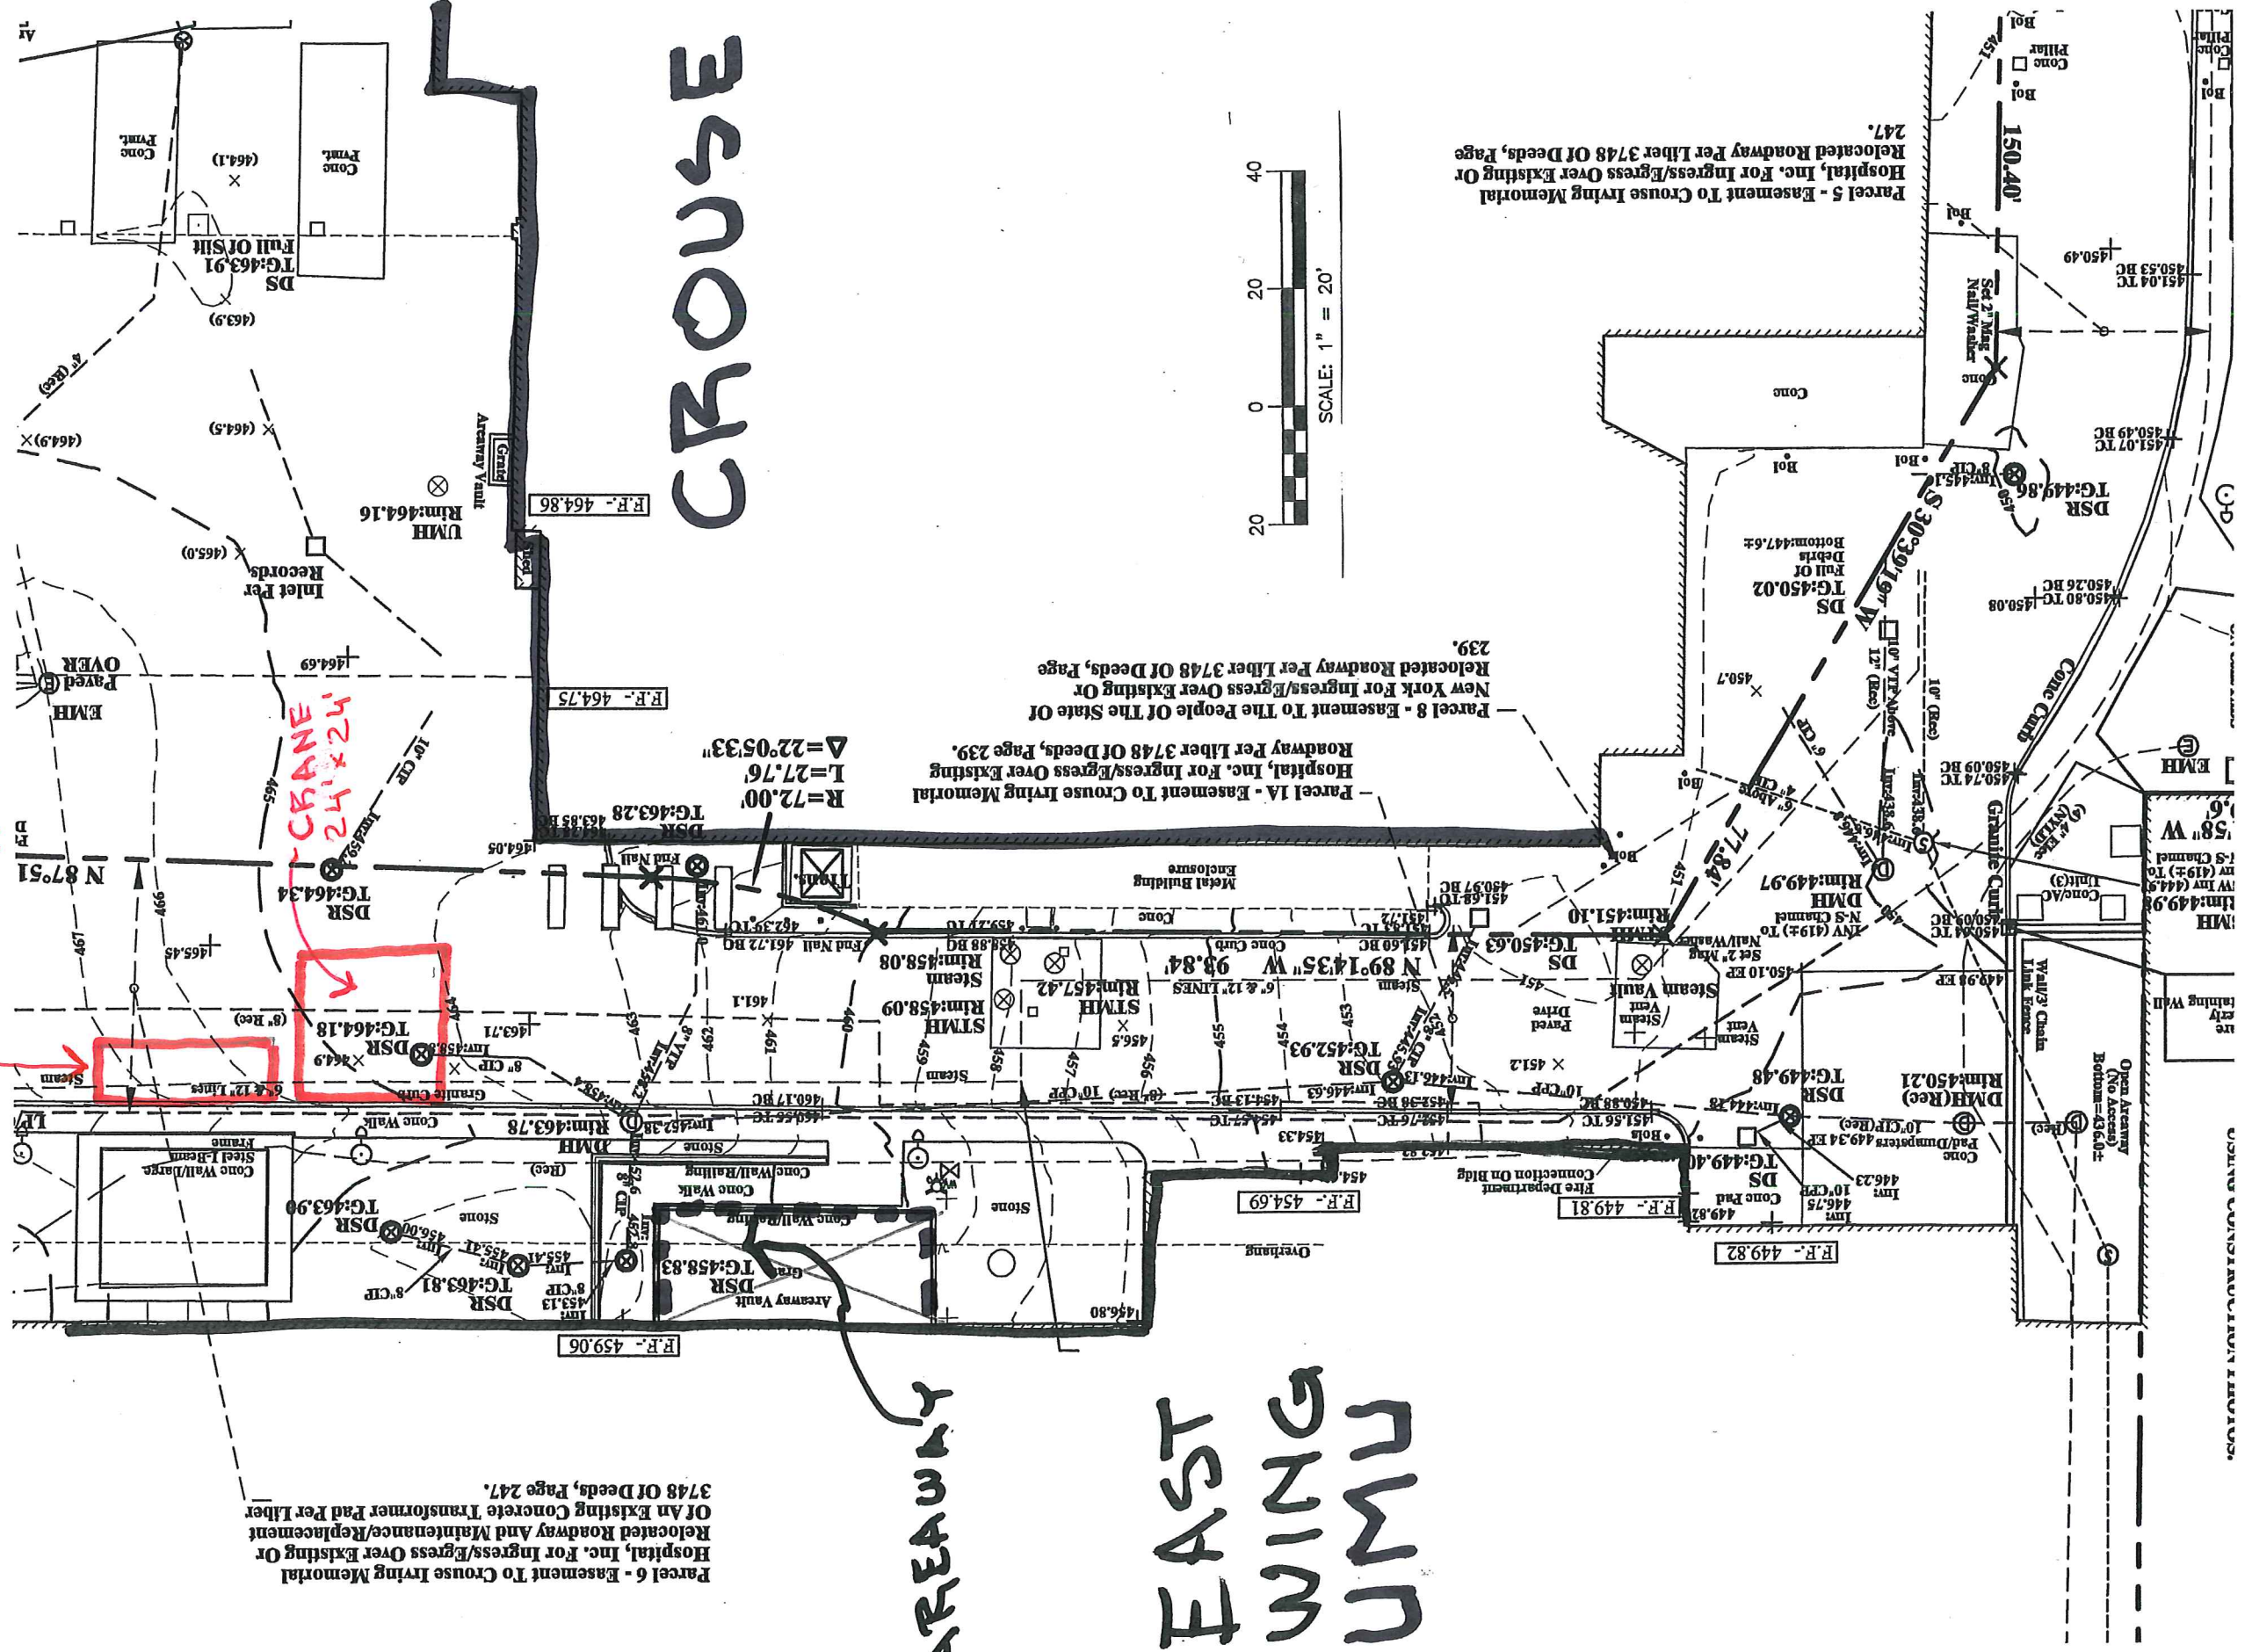

Parcel 5 - Easement To Crouse Irving Memorial Hospital, Inc. For Ingress/Egress Over Existing Or Relocated Roadway Per Liber 3748 Of Deeds, Page 247.

Parcel 1A - Easement To Crouse Irving Memorial Hospital, Inc. For Ingress/Egress Over Existing Roadway Per Liber 3748 Of Deeds, Page 239.

Parcel 8 - Easement To The People Of The State Of New York For Ingress/Egress Over Existing Or Relocated Roadway Per Liber 3748 Of Deeds, Page 239.