

There will be no parking in the Weiskotten Hall A/B lots Sunday April 21<sup>st</sup> from 5AM-4PM due to the road being closed for a crane pick to replace the Medical Library cooling tower. The parking garages are open to lot parkers on the weekends if needed. There will be no access by vehicle to the back of Weiskotten for any deliveries, if needed there will be coned off areas to walk deliveries down to the back entrances. If you have any questions or concerns, please reach out.

Todd Aseltine

Physical Plant HVAC


315-727-4657

**Crane**

Demag AC 220-5  
255.9' Main Boom at 42°  
Base: 100% Outriggers (29.1' x 27.6')  
Counterweight: 154,800 lbs  
185' Lift Radius (360°)  
Crane Capacity at 185' = 7,300 lbs

**Load**

Total Load 4,660 lbs  
64% of capacity

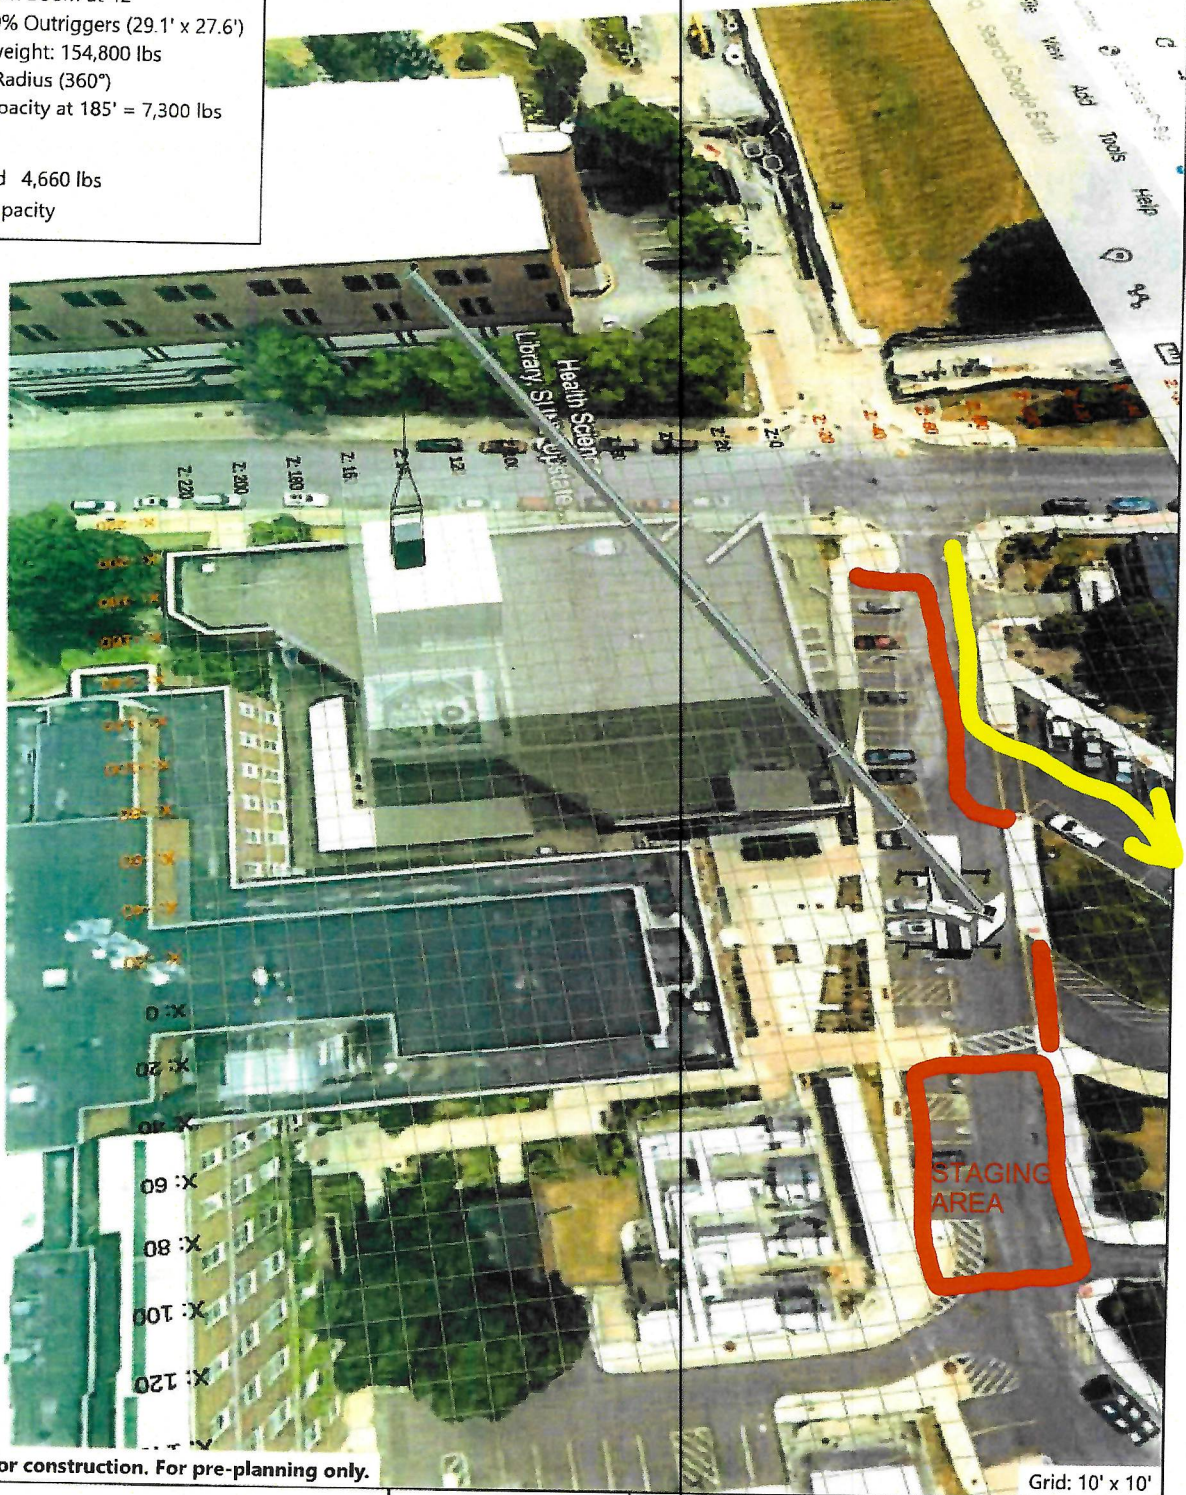

Not issued for construction. For pre-planning only.

Grid: 10' x 10'




Title	Lift Plan
Project	Cooling Tower Exchange
Customer	Cooling Tower Specialties
Description	8' x 9' x 10'7"H - 3800 lbs.
Drawn By	Mike Dombroski
	3/26/2024

**Crane**

Demag AC 220-5  
255.9' Main Boom at 42°  
Base: 100% Outriggers (29.1' x 27.6')  
Counterweight: 154,800 lbs  
185' Lift Radius (360°)  
Crane Capacity at 185' = 7,300 lbs

**Load**

Total Load 4,660 lbs  
64% of capacity

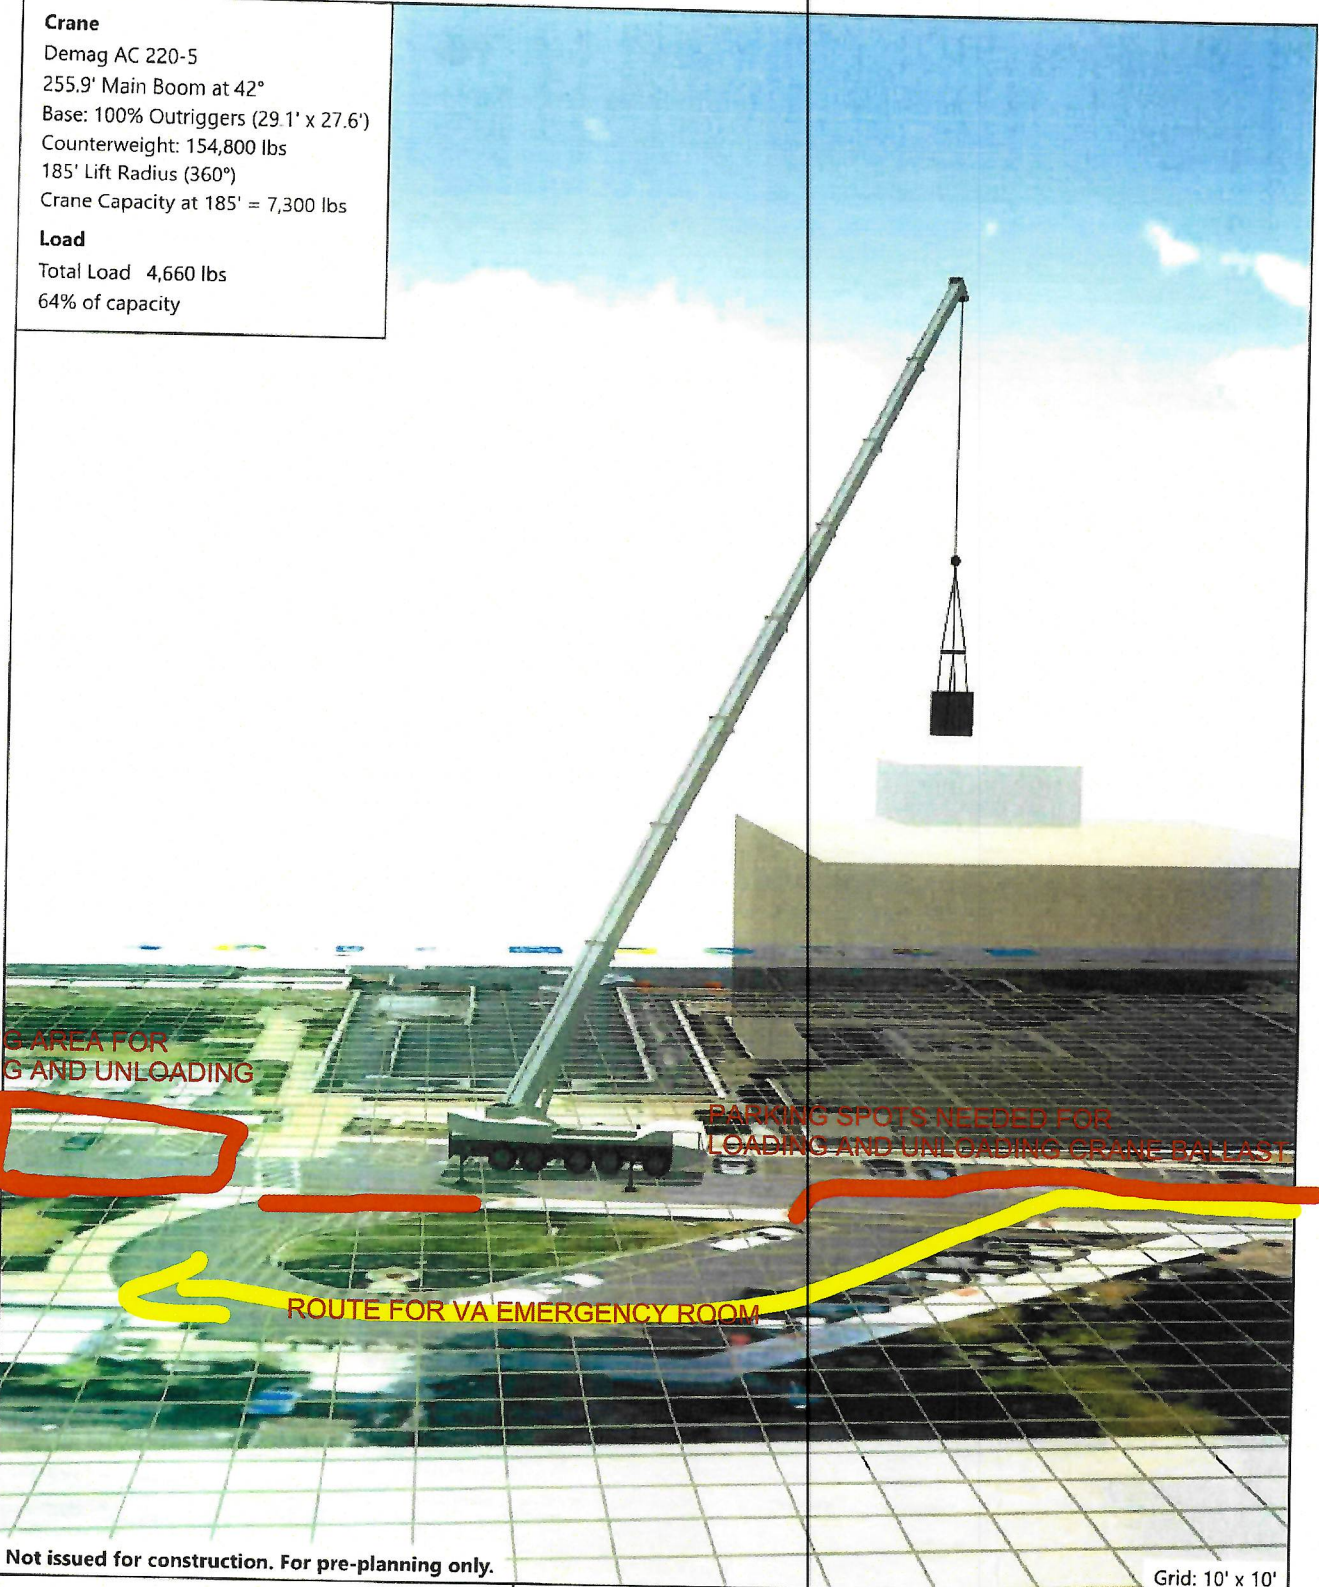

STAGING AREA FOR LOADING AND UNLOADING

PARKING SPOTS NEEDED FOR LOADING AND UNLOADING CRANE BALLAST

ROUTE FOR VA EMERGENCY ROOM

Not issued for construction. For pre-planning only.

Grid: 10' x 10'



Title	Lift Plan
Project	Cooling Tower Exchange
Customer	Cooling Tower Specialties
Description	8' x 9' x 10'7"H - 3800 lbs.
Drawn By	Mike Dombroski
	3/26/2024

Created with 3D Lift Plan [www.3dliftplan.com](http://www.3dliftplan.com)